


COPYRIGHT 2022 MITTON ELECTRONET CONSULTING LIMITED
ALL RIGHTS RESERVED. UNAUTHORISED USE PROHIBITED.

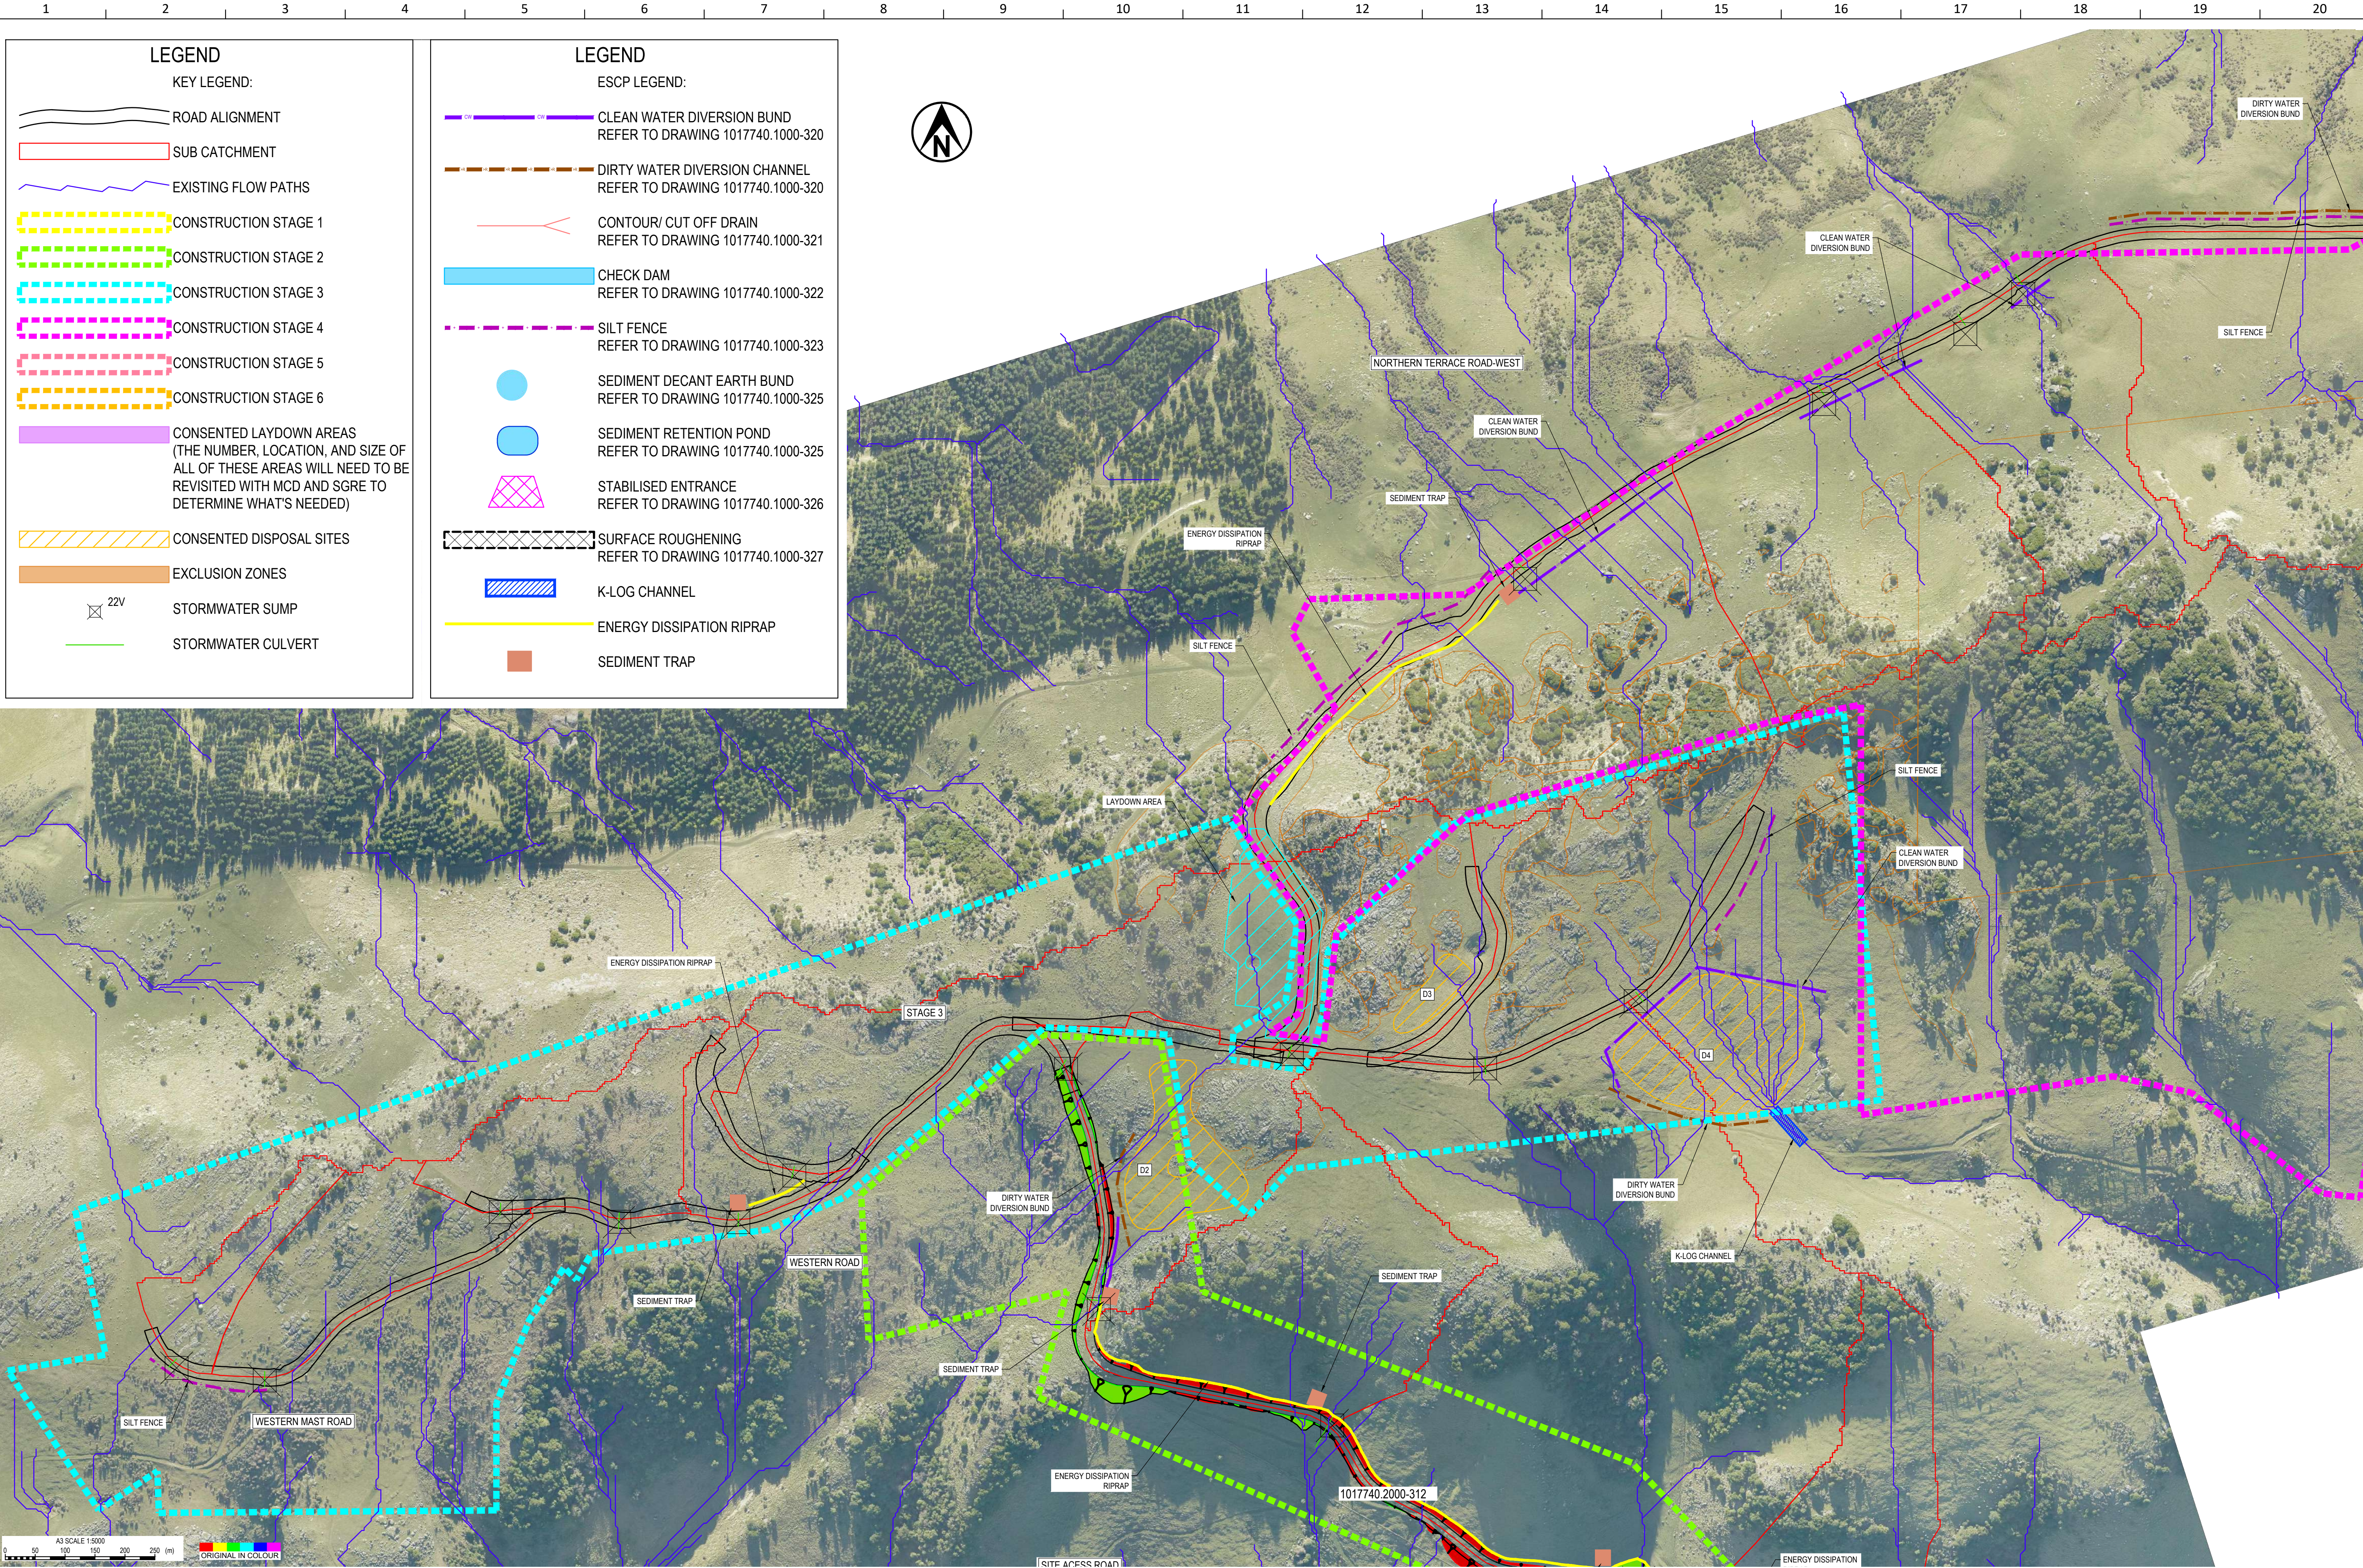

REV	DESCRIPTION	CONSULTANT/CONTRACTOR					CLIENT		DRAWN	JOAB	
		NAME	DSN	DRN	CHK	APP	DATE	APP			
									DESIGNED	BRTI	DEC 22
									CHECKED	CAPA	DEC 22
									APPROVED		DEC 22
1	80% DETAILED DESIGN	BRTI	BRTI	JOAB	BRTI		DEC 22	DEC 22	CAD FILE		

McCONNELL
DOWELL

T+T

Tonkin+Taylor

i

icubed consulting

Mt Cass
Wind Farm

McCONNELL DOWELL

MT CASS WINDFARM DETAILED DESIGN - 80%
EROSION AND SEDIMENT CONTROL
ESC - SHEET 3

DRG.SIZE	SCALE		SHEET	REVISION
	A1	1:2500		
DRAWING NUMBER			3	1
SOURCE FILE NAME			TP ___.DWG	


A1

1:1

1:2

1:5

COPYRIGHT 2022 MITTON ELECTRONET CONSULTING LIMITED
ALL RIGHTS RESERVED. UNAUTHORISED USE PROHIBITED.

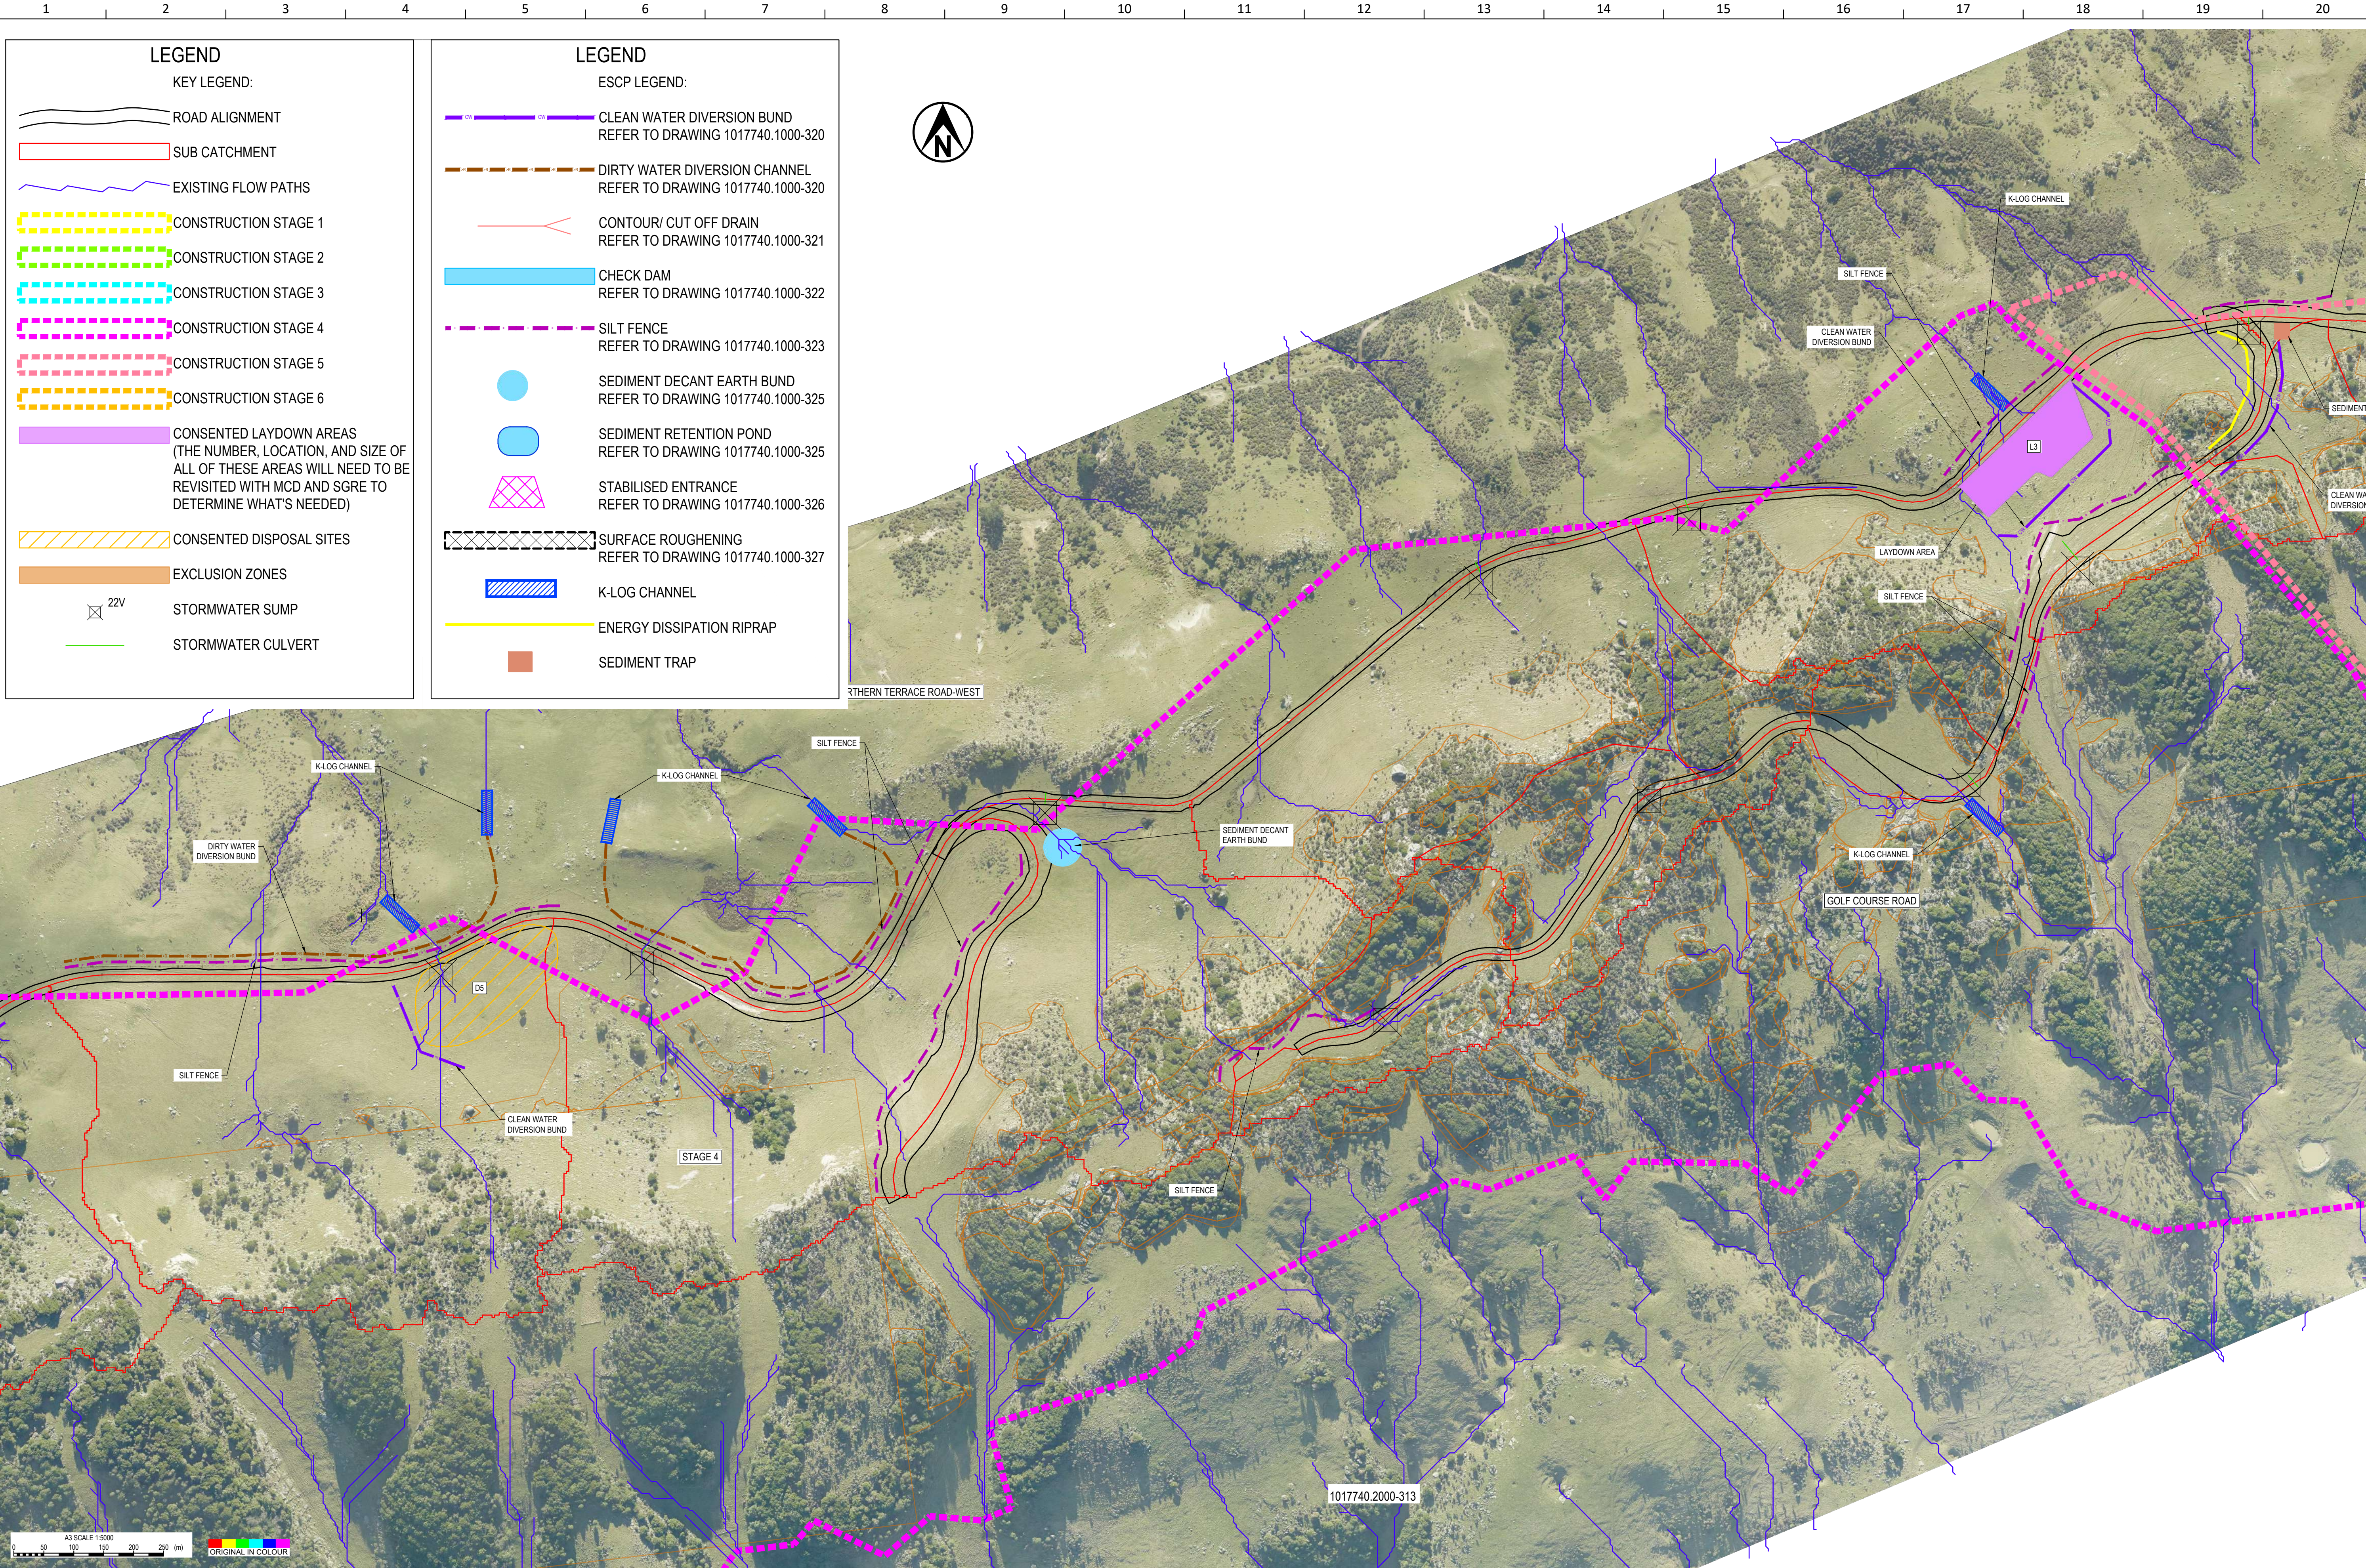

REV	DESCRIPTION	CONSULTANT/CONTRACTOR					CLIENT		DRAWN	JOAB	DEC 22
		NAME	DSN	DRN	CHK	APP	DATE	APP			
									DESIGNED	BRTI	DEC 22
									CHECKED	CAPA	DEC 22
									APPROVED		DEC 22
									CAD FILE		
1	80% DETAILED DESIGN	BRTI	BRTI	JOAB	BRTI	DEC 22	DEC 22				

McCONNELL
DOWELL

T+T
Tonkin+Taylor

icubed consulting

Mt Cass
Wind Farm

McCONNELL DOWELL

MT CASS WINDFARM DETAILED DESIGN - 80%
EROSION AND SEDIMENT CONTROL
ESC - SHEET 4

DRG.SIZE	SCALE		SHEET	REVISION
	A1	1:2500		
DRAWING NUMBER		1017740-313	4	1
SOURCE FILE NAME		TP _-_0.DWG		


A1

1:1

1:2

1:5

COPYRIGHT 2022 MITTON ELECTRONET CONSULTING LIMITED
ALL RIGHTS RESERVED. UNAUTHORISED USE PROHIBITED.

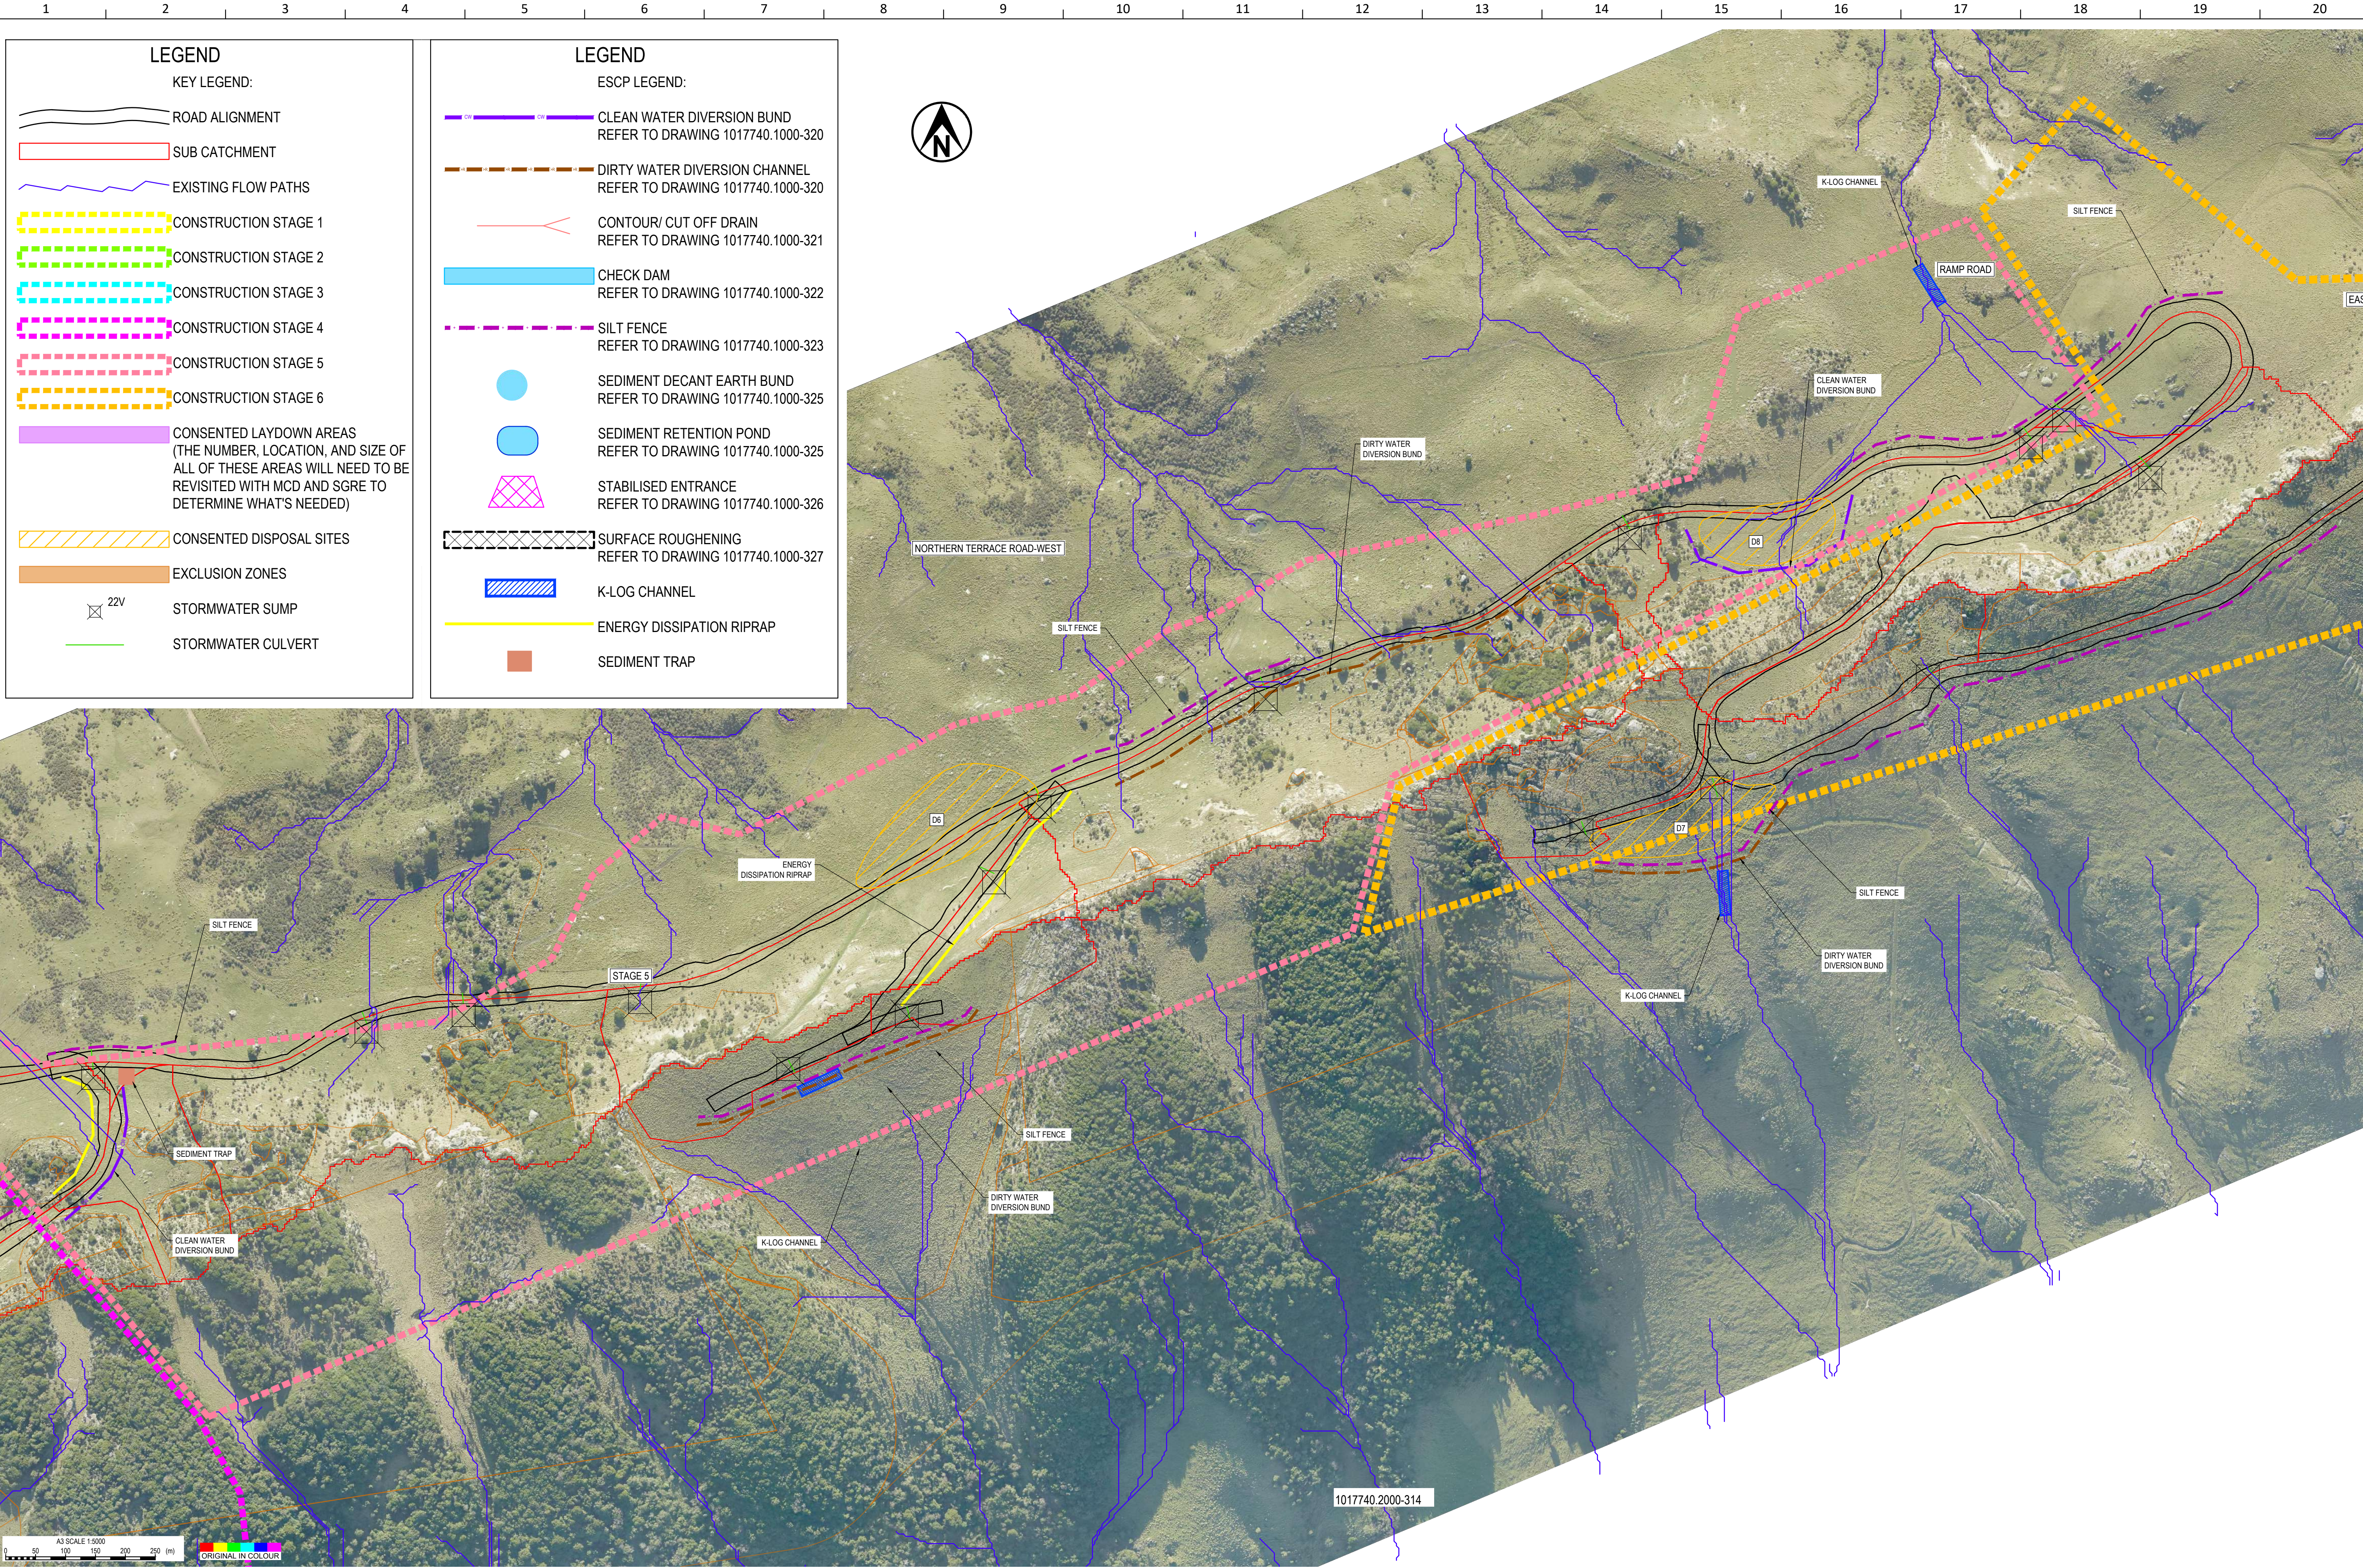

REV	DESCRIPTION	CONSULTANT/CONTRACTOR						CLIENT		DRAWN	JOAB	DEC 22
		NAME	DSN	DRN	CHK	APP	DATE	APP	DATE			
										DESIGNED	BRTI	DEC 22
										CHECKED	CAPA	DEC 22
										APPROVED		DEC 22
1	80% DETAILED DESIGN	BRTI	BRTI	JOAB	BRTI		DEC 22		DEC 22	CAD FILE		

McCONNELL
DOWELL

T+T

Tonkin+Taylor

i

icubed consulting



McCONNELL DOWELL		DRG.SIZE	SCALE
MT CASS WINDFARM DETAILED DESIGN - 80% EROSION AND SEDIMENT CONTROL ESC - SHEET 5		A1	1:2504
DRAWING NUMBER		SHEET	REVISION
1017740-314		5	1
SOURCE FILE NAME			
TP _-_.DWG			

A1

